

**THE FOLLOWING SECTION IS FOR TOWN OFFICIAL REVIEW & SIGNATURES**

PROPERTY LOCATION / STREET ADDRESS

844 STAFFORD ROAD

**AGENT SECTION**

In reviewing and approving any application for a permit, the Town officer shall determine that the following provisions have been met:

- The application is complete and the applicable fee has been paid.
- All applicable regulations have been met or varied by the modification process.
- Modification:**     N/A                       Approved                       Denied
- Extension:**         N/A                       Granted                       Denied      Expiration Date: \_\_\_\_\_ / \_\_\_\_\_ / \_\_\_\_\_

**OTHER APPROVALS REQUIRED**

To demonstrate that the proposal complies with local Inland Wetlands, Health District and Public Works requirement, the following approvals may be required and any conditions of approval shall be incorporated into the permit:

**\*\*MUST NOTIFY HEALTH DIRECTOR IF CUTTING OR FILL IS 12" OR GREATER\*\***

DIRECTOR OF HEALTH	DATE	COMMENTS
INLAND WETLAND AGENT	DATE	COMMENTS
DIRECTOR OF PUBLIC WORKS	DATE	COMMENTS

**FINAL ACTION FOR PERMIT**

Based on the applicant's submissions which are attached to or referenced on this form, the permit has been:

- Approved as submitted.
- Approved with modification or conditions as stated below.
- Denied.

The following comments, condition(s) of approval or reason(s) for denial apply:

---

---

<b>AUTHORIZED AGENT:</b>	<b>SIGNATURE</b> <i>Bridget Green</i>	<b>DATE</b> 1/3/12
--------------------------	--	-----------------------

APPROVED  
 PARKING AREA SITE PLAN  
 JAN 3 2012  
 TOWN OF MANSFIELD  
 HOUSING INSPECTION

844 STAFFORD Rd  
 Route 32

OWNER:  
 AMIN  
 KESTHWANI

- SUBMITTED  
 - FRIDAY 12/30/2011

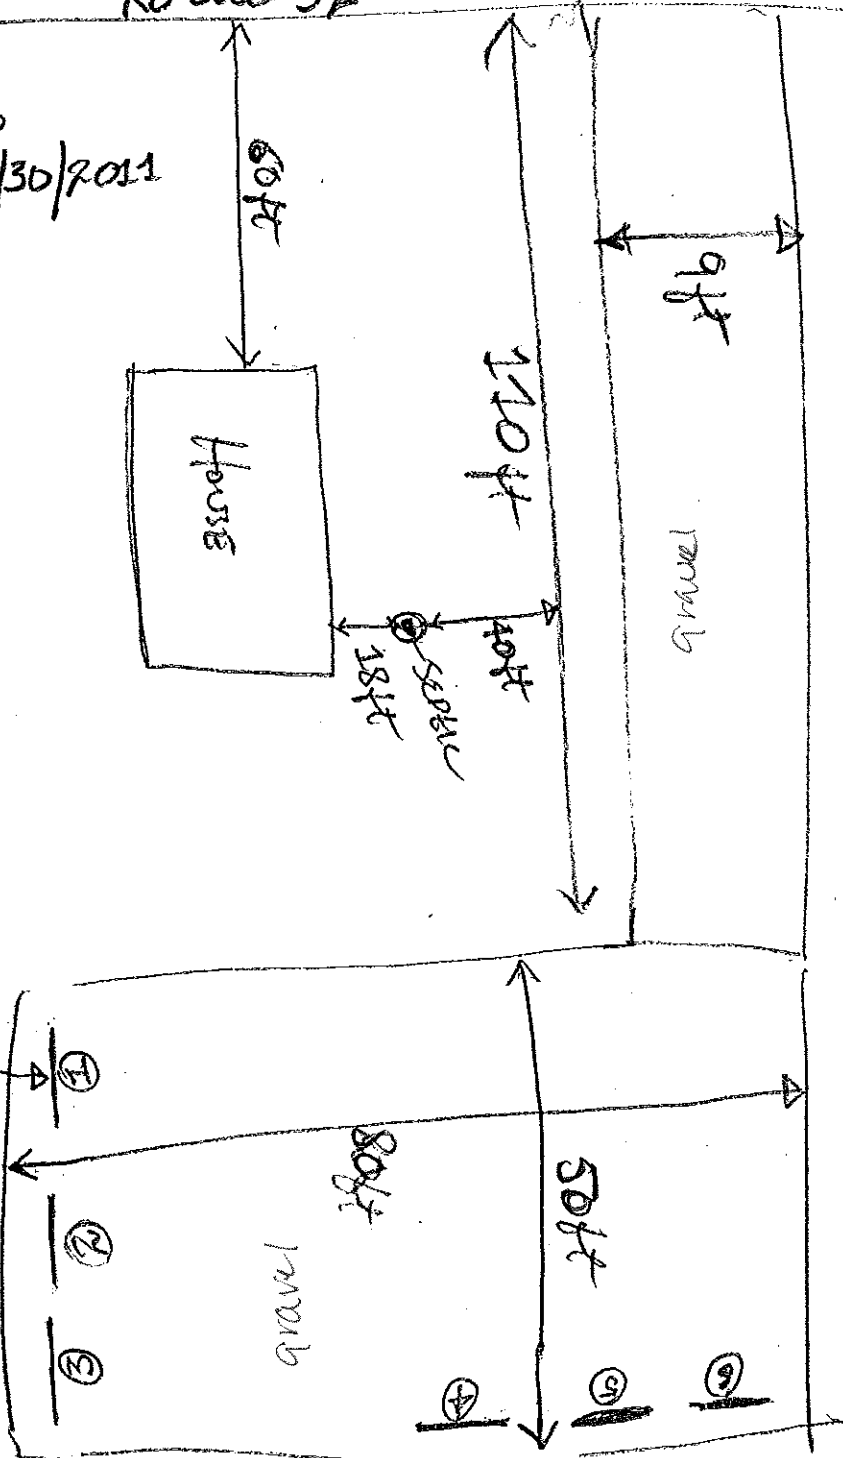

EACH OR THESE  
 IS 8 FT LONG

(5) AND (6) For VISITORS